



WHILE COMPACTOR IS IN USE.

— * * * •

- (3) PROVIDE 120V, 1ø, 20A CONNECTION TO AUTOCLAVE AIR COMPRESSOR. CIRCUIT TO 20A/1P CIRCUIT BREAKER WITH 2-#12 & 1-#12E.G. IN $\frac{3}{4}$ "C. COORDINATE INSTALLATION PRIOR TO ROUGH-IN.
- (4) MODIFY AND EXTEND EXISTING FIRE ALARM NOTIFICATION APPLIANCE CIRCUIT AS REQUIRED AND CONNECT NEW NOTIFICATION DEVICES. MATCH EXISTING DEVICES.
- (5) MODIFY AND EXTEND EXISTING FIRE ALARM INITIATION DEVICE CIRCUIT AS REQUIRED TO CONNECT NEW INITIATION DEVICES. MATCH EXISTING DEVICES.
- (6) PROVIDE LIGHTING CIRCUIT FROM PANEL LPU-13 AS REQUIRED TO CONNECT NEW
- (7) PROVIDE NEW 20A/1P CIRCUIT BREAKER IN NEW LIGHTING PANEL BEING FURNISHED BY ANOTHER CONTRACT LOCATED IN BASEMENT AREA BELOW INFILL AS REQUIRED TO CONNECT NEW EXTERIOR LUMINAIRES.
- (8) PROVIDE NEW 20A/1P CIRCUIT BREAKER IN NEW LIGHTING PANEL BEING FURNISHED BY ANOTHER CONTRACT LOCATED IN BASEMENT AREA BELOW INFILL AS REQUIRED TO CONNECT NEW EMERGENCY LUMINAIRES. LUMINAIRES SHALL ALSO ACT AS NIGHT LIGHTS AND WILL BE UNSWITCHED.
- (9) MODIFY AND EXTEND EXISTING COMPACTOR FEEDER AS REQUIRED TO REINSTALL COMPACTOR IN NEW LOCATION. RELOCATE EXISTING DISCONNECT AND COMPACTOR CONTROLLER. PROVIDE ALL REQUIRED CONTROL WIRING AND CONDUIT.
- (10) MODIFY AND EXTEND EXISTING BASEMENT LIGHTING CIRCUIT AS REQUIRED TO INSTALL (2) NEW TYPE FA LUMINAIRES IN AREA BELOW INFILL.
- (11) REINSTALL EXISTING WIRELESS ACCESS POINT IN LOCATION SHOWN.

							NOTES:												
P	ANE	ELBOAR	D S	SCHED	ULI	E			SE RATED		СОМРИТ	ER GRADE		SUB F	EED BRK.		COLUMN WIDTH		
								200%	NEUTRAL		HINGE	D TRIM		FEED TI	HRU LUGS		ISOLAT. GND BUS		
NA	ME	LOCATION	S	SOURCE			(AMPS		PHA WI	SE/ RE	VOL	TAGE	MOUN	TING	UL LIS INT. RA (RMS .	TING SYM.	DESIGN MAKE SQ-D		EMA YPE
I PI I	<i>-13</i>	MEDICAL		BCU	<u>M</u> C	<i>CB</i>	1 C		30	4W	208	Y/120	SURF	ACE	<u>AMP.</u> 1 O F	-	NQOD		1
	10	<u> WASTE</u>				121.14			υρ,			-	301(1)	AUL	1		11400		<u></u>
CKT NO.		DESCRIPTION		BREAKER	LTG	KVA RCPT	LOAD MOTOR	HTG	HTG	KVA MOTOR	LOAD RCPT		BRE	AKER		DE	SCRIPTION		CK7 NO
1	I OAI	DING DOCK R	FC.	20A/1P		.4					.8		20/	A/1P	MF	DICA	L WASTE RE	-C.	2
3		CAL WASTE R		20A/1P		.4					.4			1/1P			PASSAGE RE		4
5		TU — LIGHTS		20A/1P	.2								204	1/1P			PPER CONTR		6
7	LOADI	NG DOCK LIG	HTS	20A/1P										,					8
9	MEDIC	AL WASTE LIC	GHTS	20A/1P									204	4/3P		6-	RTU-R-1		10
11	L	J-12 LIGHTS		20A/1P										•					12
13	AL	ITOCLAVE REC	· ·	20Å/1P															14
15	AIR	COMPRESSO	PR	20Å/1P					1				70A	1/3P		6-A	CCU-R-1		16
17		SPARE		20Å/1P															18
19		SPARE		20Å/1P															20
21		SPARE		20Å/1P									204	1/3P		6-	-EF-R-1		22
23		SPARE		20Å/1P										-					24
25		SPARE		20A/1P									204	4/1P			SPARE		26
27		SPARE		20Å/1P										4/1P			SPARE		28
29		SPARE		20A/1P									204	1/1P			SPARE		30
31		SPARE		20A/1P									204	4/1P			SPARE		32
33		SPACE															SPACE		34
<i>3</i> 5		SPACE															SPACE		36
<i>37</i>		SPACE			,												SPACE		38
39		SPACE					•		•		•	•					<i>SPACE</i>		40
41		SPACE					•		•	•		•					SPACE		42
LE	FT SIL	DE SUB-TOTAL	L		0.20	0.80	0.00	0.00	0.00	0.00	1.20	0.00	RIG	SHT S	SIDE SU	JB-7	OTAL		
TOTAL CONNECTED LOAD				0.20	2.00	0.00	0.00	A PI	HASE	B P	HASE	C PH.	ASE	TOTAL CONNECTED LOAD PER		-D D	LIACE		
DEMAND FACTOR				0.7	10+.5	0.9	0.9	1	20	0.	80	0.2	20				iase		
ES	TIMATE	D DEMAND			0.14	6.00	0.00	0.00	<u>NOT</u>	ES:									
TO	TAL E.	STIMATED DEN	1AND	(KVA)		6.	14										-13. FEEDE	R	
TOTAL AMPS				17.04				SHALL REMAIN AS SHOWN ON BASE—BID											

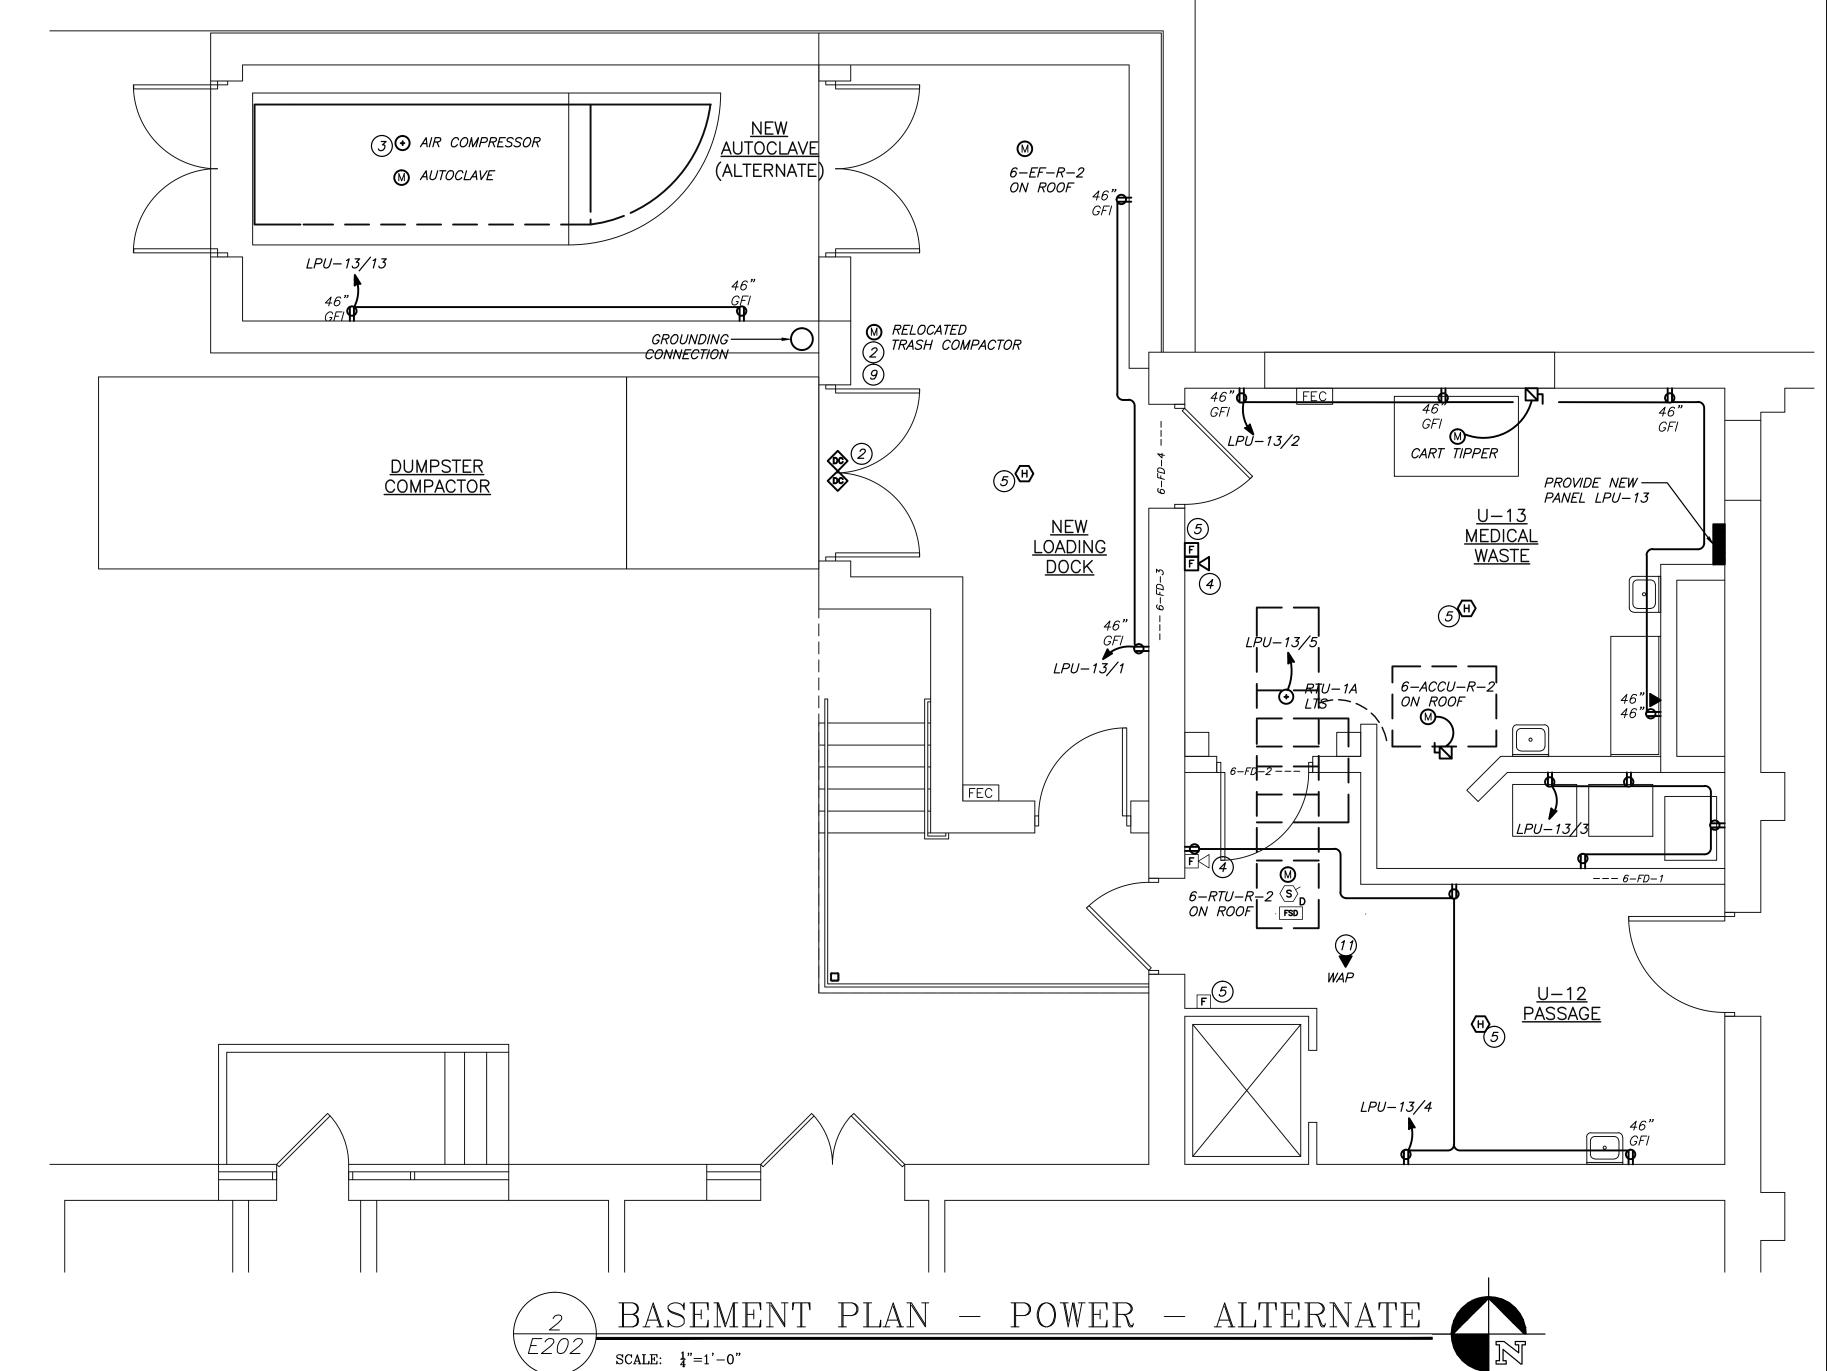

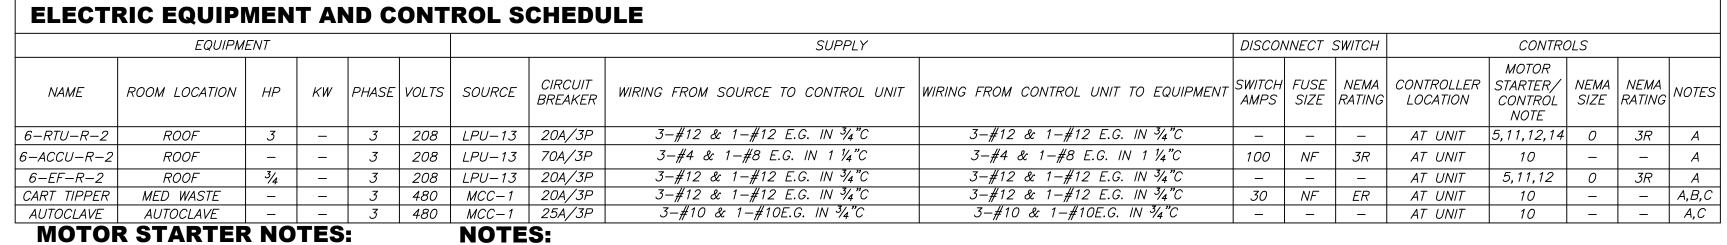


- 1. MOTOR RATED SWITCH
- 2. MANUAL MOTOR STARTER MANUAL MOTOR STARTER WITH RELAY
- 4. MAGNETIC STARTER 5. COMBINATION MAGNETIC STARTER VARIABLE FREQUENCY DRIVE
- 7. COMBINATION TWO SPEED MAGNETIC STARTER 8. COMBINATION REDUCED VOLTAGE MAGNETIC STARTER
- 9. DUPLEX CONTROLLER WITH ALTERNATOR CIRCUIT 10. PACKAGED CONTROL UNIT

14. FIRE ALARM FAN SHUTDOWN

15. LINE-VOLTAGE THERMOSTAT

- 11. H-O-A SELECTOR SWITCH IN COVER 12. PILOT LIGHT IN COVER 13. REMOTE START-STOP PUSHBUTTONS
- A. PROVIDE NEW BREAKER IN EXISTING PANEL NOTED.
- BREAKER TO MATCH EXISTING PANEL CONSTRUCTION.
- B. PROVIDE SEPARATE 120 VOLT DEDICATED CIRCUIT FROM A SPARE 20A/1P CIRCUIT BREAKER IN PANEL LPU-13 AND PROVÍDE SEPARATE CONNECTION TO CART TIPPER CONTROLLER.
- C. MODIFY EXISTING SPARE BUCKET IN EXISTING MCC-1 LOCATED IN THE BOILER ROOM FLOOR AS REQUIRED. PROVIDE NEW BREAKER AND ALL BUCKETS CLIPS AS REQUIRED. TO FEED NEW EQUIPMENT.

LUMINAIRE SCHEDULE								
TYPE	DESCRIPTION	LAMP	VOLTAGE	CATALOG NO.	NOTES			
FA	4' FLUORESCENT NARROW WRAPAROUND	(2) 32W	120/277	DAYBRITE 'OW SERIES'				
FB	ARCHITECTURAL WEDGE WALL SCONCE HEIGHT: 7.25", WIDTH: 16.25", DEPTH 9.125" NIGHT TIME FRIENDLY, TYPE III DISTRIBUTION, DARK BRONZE IN COLOR, WET LISTED WITH PHOTOCELL	2 ENGINES 700mA DRIVER(20) LED 4000K 47 WATTS	120/277	GARDCO LIGHTING				
EX1	EXIT LIGHT, UNIVERSAL MOUNTED, LED LIGHTING	_	120	LITHONIA LIGHTING CAT. NO. ECR LED M6				

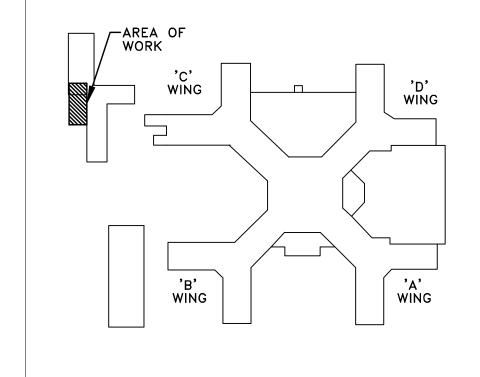



||Drawing Title Project Title February 15, 2013 BASEMENT FLOOR PLAN MEDICAL WASTE TRAILER VA WESTERN NEW YORK HEALTHCARE SYSTEM DATE CARDIOLOGY MANAGER ENGINEERING MANAGER ELECTRICAL – ALTERNATE 3495 BAILEY AVENUE 528-12-102 BUFFALO, NEW YORK 14215 1260 Scottsville Road, Suite 202 Rochester, New York 14624 15 Schoen Place Suite 300 Pittsford, NY 14534 Fax: (585) 362-4175 INFECTION CONTROL DATE | CARELINE MANAGER DATE Building Number Checked www.ec4b.com 585.473.0669 EJS TJG fax: 585.271.2679 email: Altamura@frontiernet.net MEDICAL CENTER DIRECTOR DATE 09-372-E202 ISSUED FOR BID 02-15-13 Location DATE || CHIEF OF STAFF V.A.M.C. BUFFALO, NEW YORK SAFETY OFFICER ASSOCIATE MEDICAL CENTER DIRECTOR DATE Revisions Date Consultant Architect / Engineer